

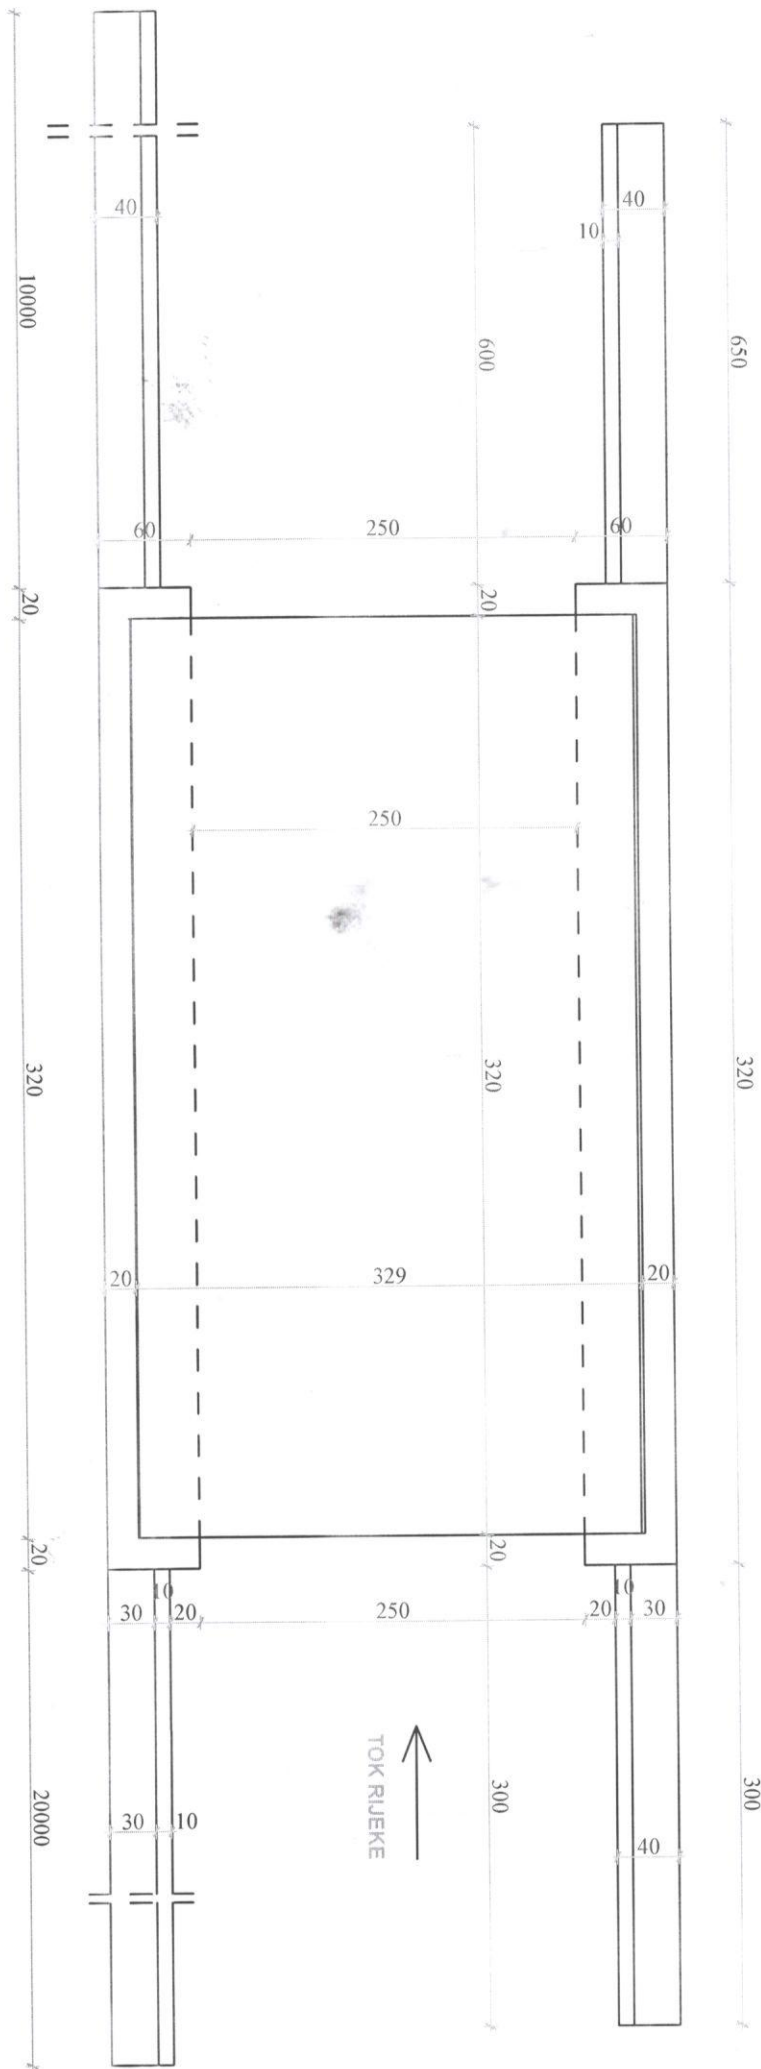
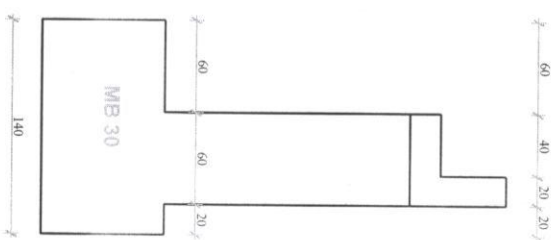


OSNOVA PROPUSTA

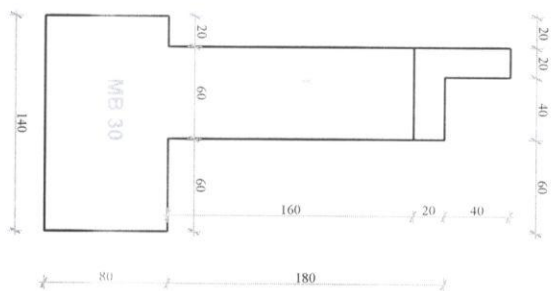

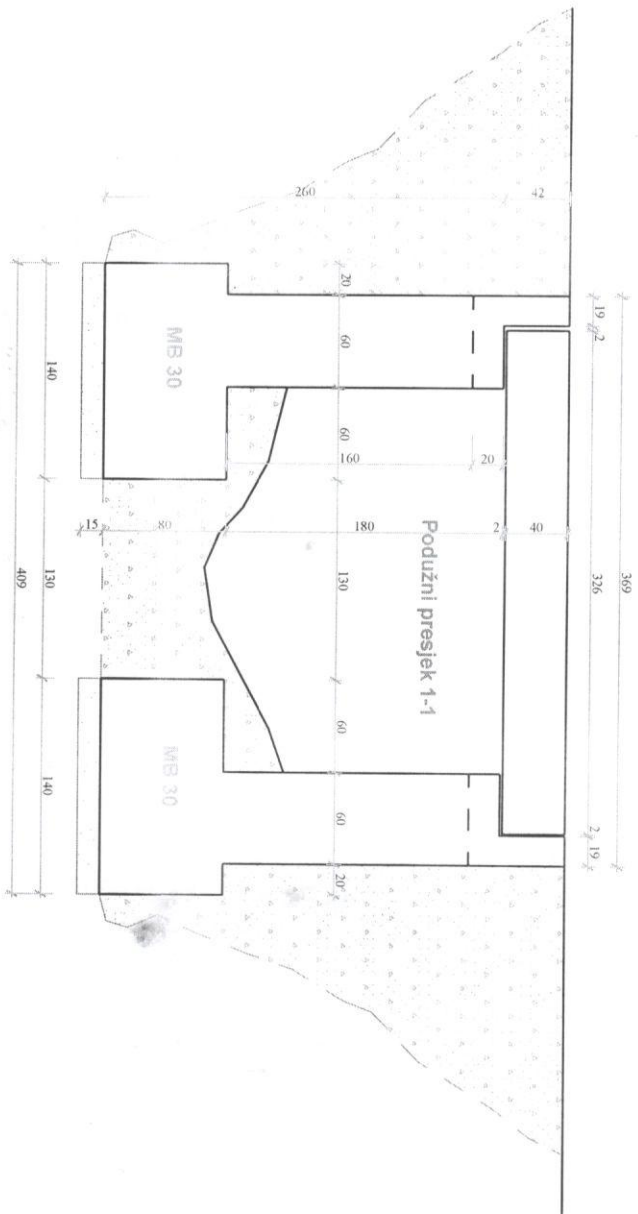

PLAN OPLATE OBALNIH
OPORACA